



4 REAR ELEVATIONS
SCALE: 1/4" = 1'-0"

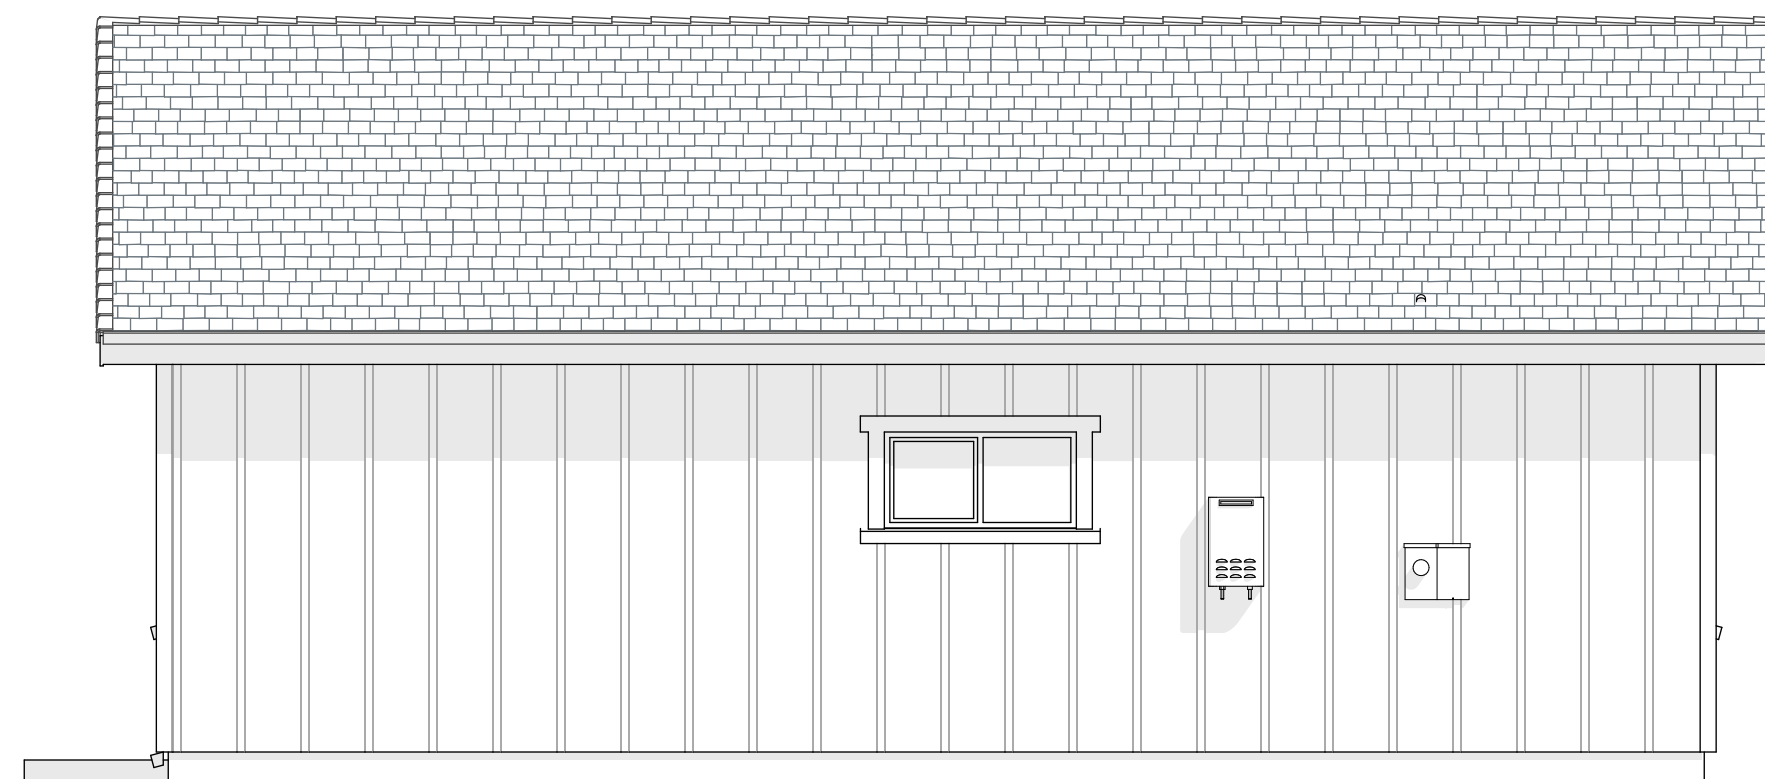


5 LEFT ELEVATION
SCALE: 1/4" = 1'-0"

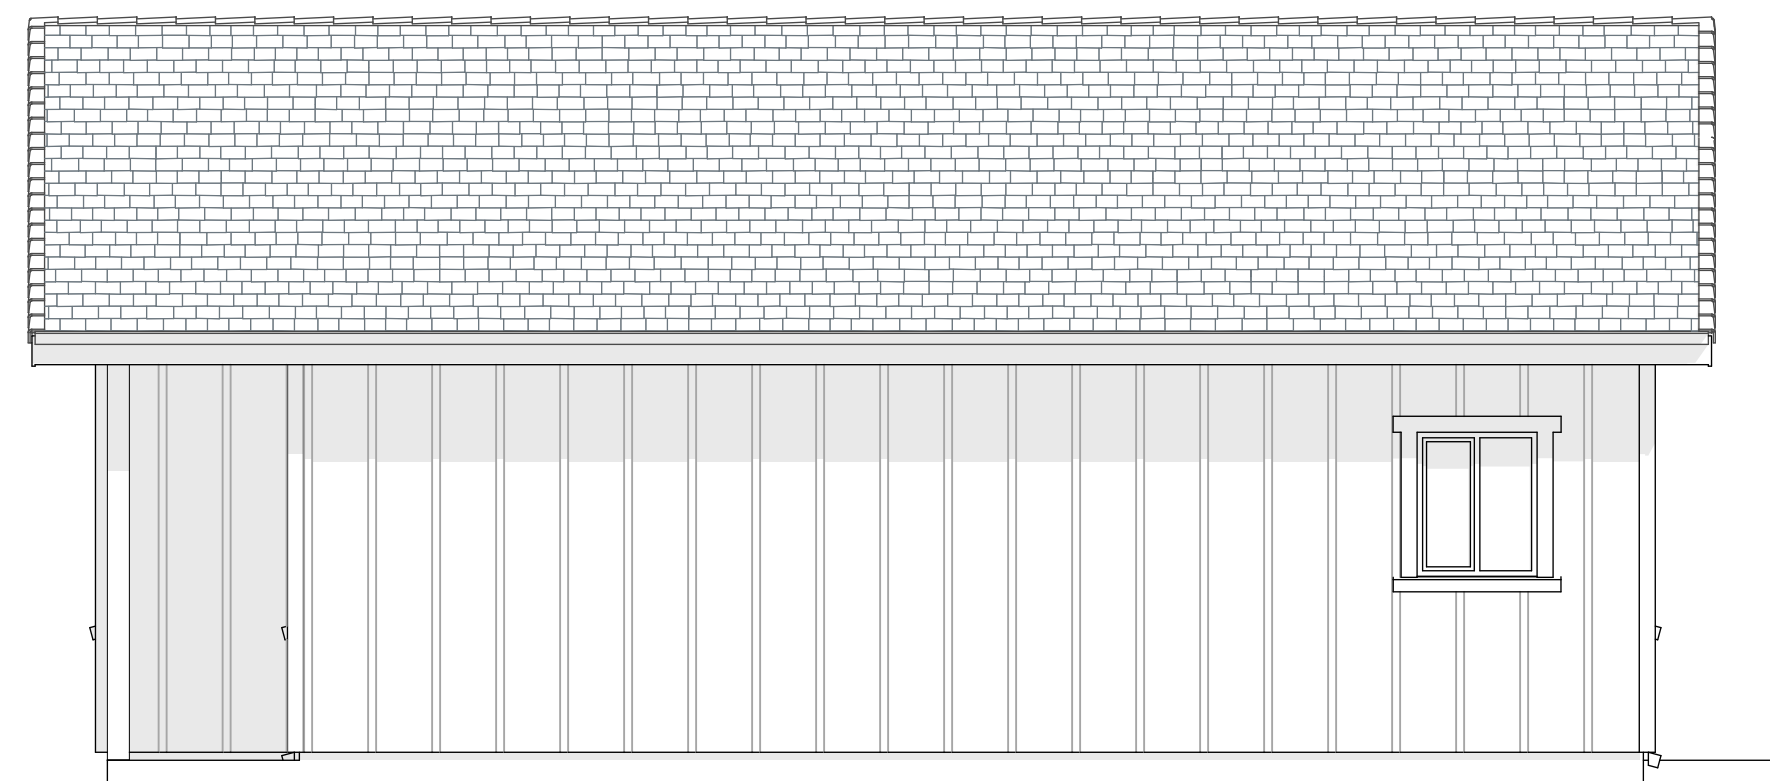

3 RIGHT ELEVATION
SCALE: 1/4" = 1'-0"



2 FRONT ELEVATION
SCALE: 1/4" = 1'-0"

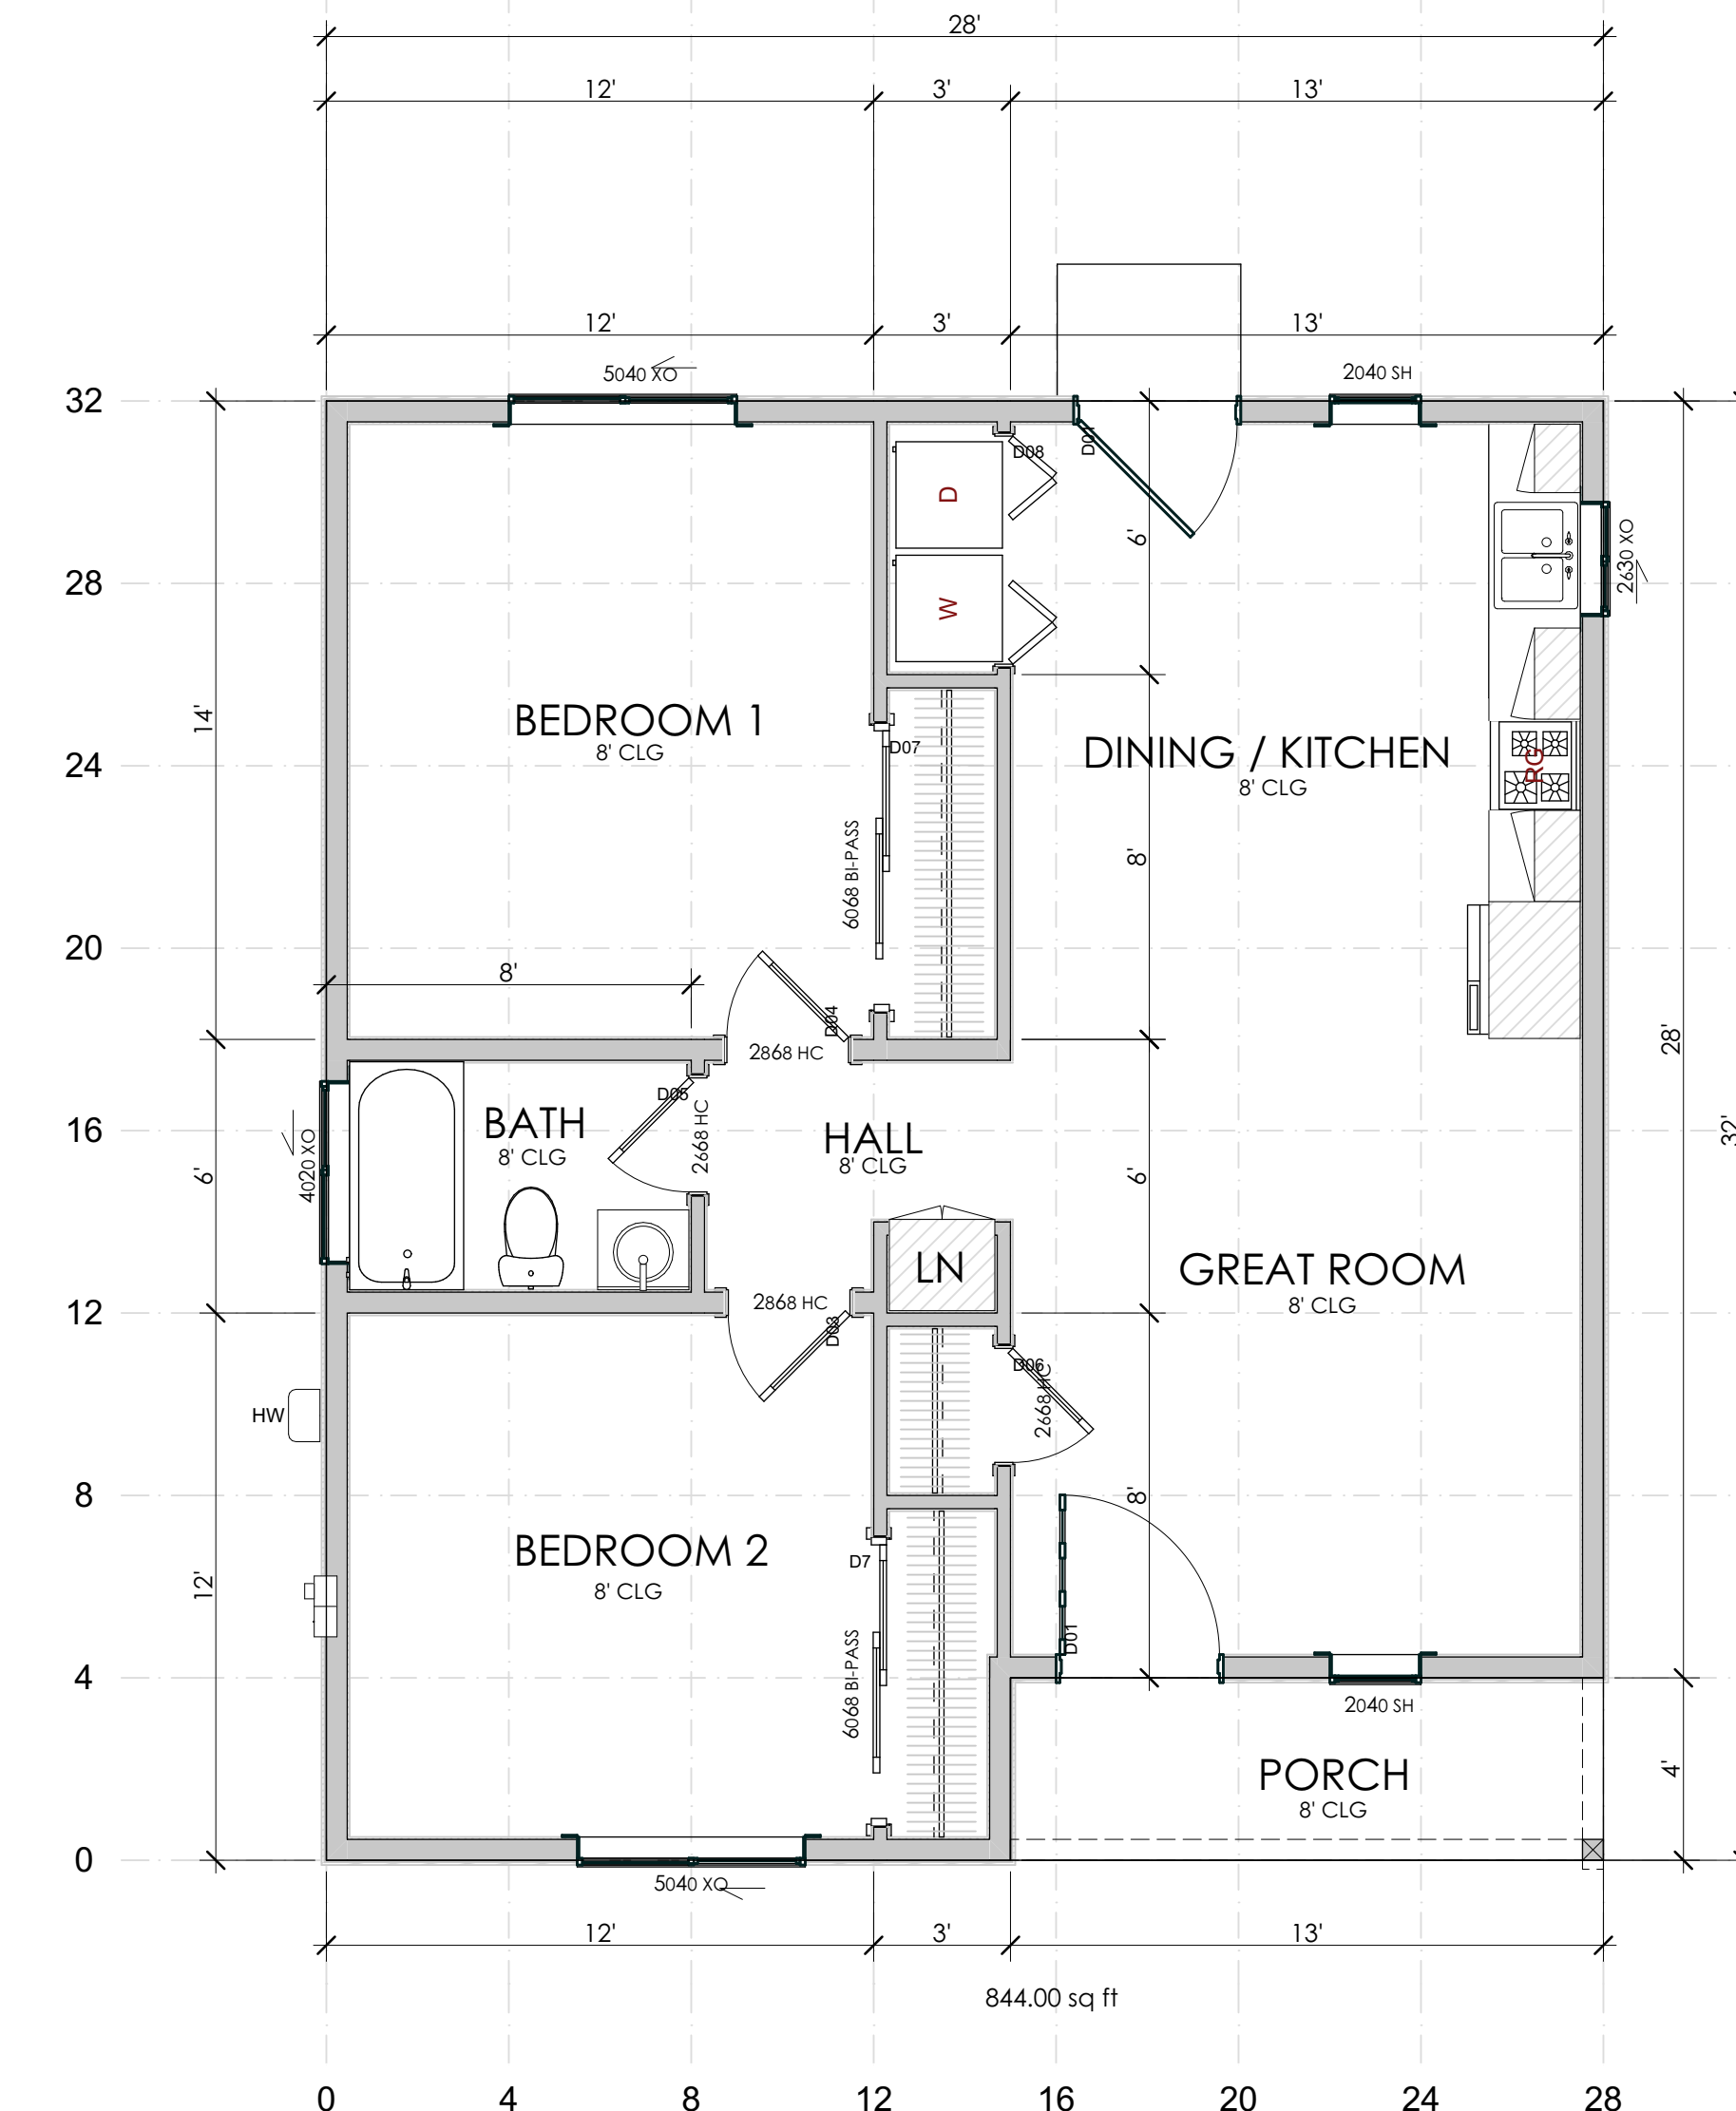

1 FLOOR PLAN
SCALE: 1/4" = 1'-0"

DISCLAIMER

COPYRIGHT NorCal GBC 2021
Do not reproduce these drawings and specifications without the express written permission of the drafter. The drawings and specifications are instruments of service and should remain the property of the drafter whether the project for which they are made is executed or not. These drawings and specifications shall not be used for additions to this project by others except by the express written permission of the drafter.

CLIENT INFO.

NEW RESIDENCE
NorCal Ridge Collection
MP 844-2.1
TOWN OF PARADISE
2 BED / 1 BATH / 844 SQ.FT.
APN: TBD

DRAWING INFO.

1" ACTUAL
IF THE ABOVE DIMENSION DOES NOT MEASURE ONE INCH (1") EXACTLY, THIS DRAWING WILL HAVE BEEN ENLARGED OR REDUCED, AFFECTING ALL LABELED SCALES.

BY	REVISIONS	DATE
Date:	3/27/2021	
Scale:	AS NOTED	
Sheet:		
Drawn:		
Steve Buttitta		